

- STRUCTURES
- UBA

STRUCTURE FOR POWER CONTROL CENTER
- UBF

STRUCTURE FOR GENERATOR TRANSFORMER
- UHA

HEAT RECOVERY STEAM GENERATOR
- UGA

RAW WATER STORAGE TANK
- UGC

DEMINERALIZED WATER STORAGE TANK
- UMA/UMB


STEAM /GAS TURBINE GENERATOR BUILDING
- URA

COOLING TOWER STRUCTURE
- USG

FIRE PUMP HOUSE
- USR

WASTE WATER TREATMENT AREA
- UST


WORKSHOP / STORAGE AREA

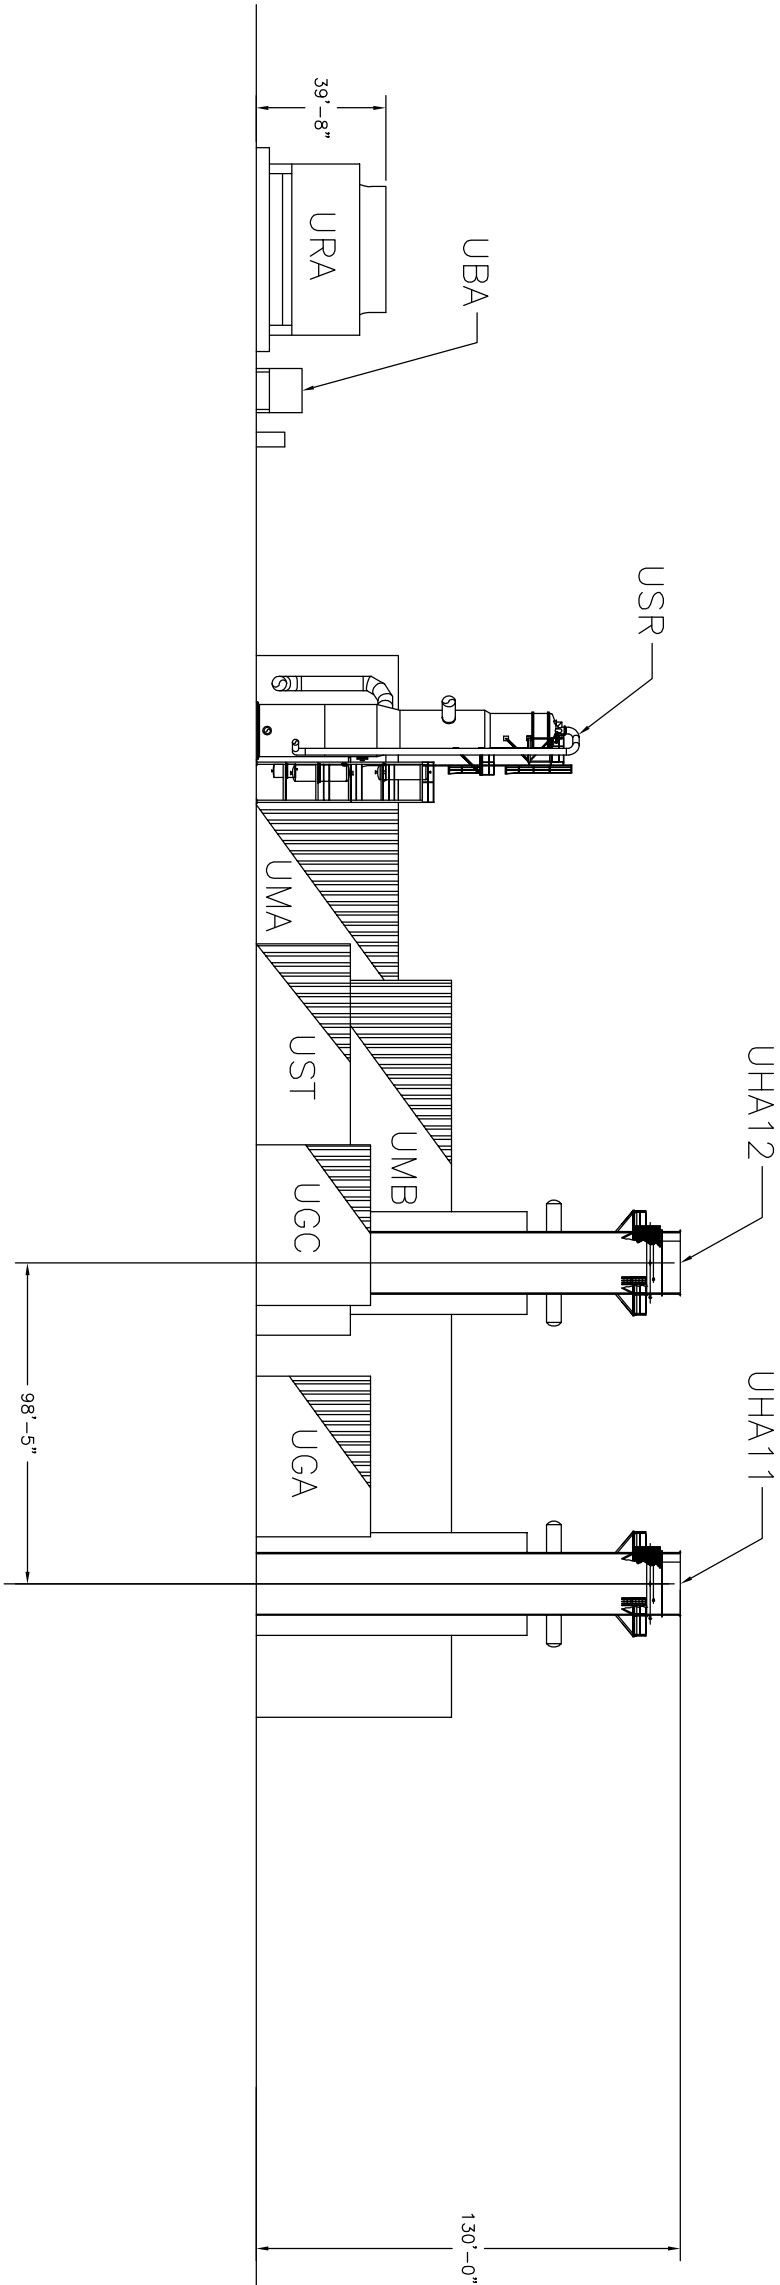

BEP II

SECTION

SCALE: 1"=60'-0"

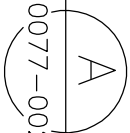

- NOTES:
1.


THE EQUIPMENT SHOWN IS REPRESENTATIVE INFORMATION. THIS DESIGN IS SUBJECT TO CHANGE.
2.

ALL DIMENSIONS SHOWN ARE IN FEET AND INCHES.
3.

BEP 1 CHILLER EQUIPMENT OMITTED FOR CLARITY.
4.

WATER TREATMENT EQUIPMENT EXCEPT FOR BRINE CONCENTRATOR OMITTED.
5.

EVAPORAZATION PONDS OMITTED FOR CLARITY.

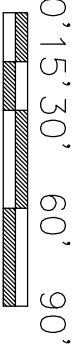

BLYTHE ENERGY PROJECT PHASE II	
FIGURE 7.5-10c FACILITY ELEVATION OF BEP II SOUTH VIEW	
RIVERSIDE CO., CALIFORNIA	
DATE: 04.16.02	AutoCAD File: 1135 ELEVATIONS
SCALE: AS NOTED	DRAWN BY: MTM